




Skala 1 : 50 : 50 **Lokalizacja: 0 + 000,00** wykop 1,43 nasyp 0,00

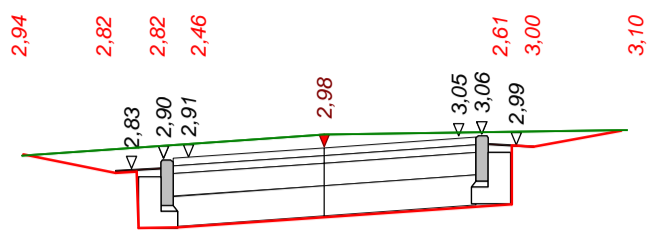

P.P. 1,50 m npm

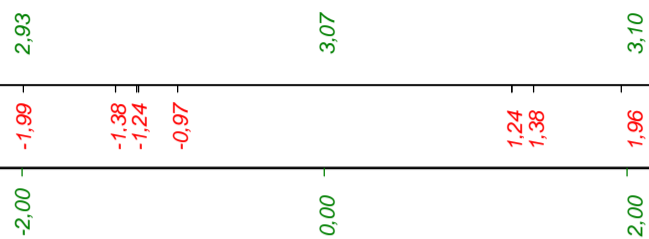


Skala 1 : 50 : 50 **Lokalizacja: 0 + 010,50** wykop 1,06 nasyp 0,00

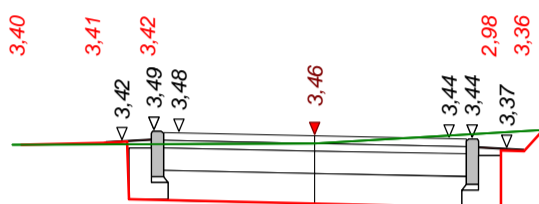

P.P. 1,90 m npm




Skala 1 : 50 : 50 **Lokalizacja: 0 + 021,90** wykop 1,58 nasyp 0,00

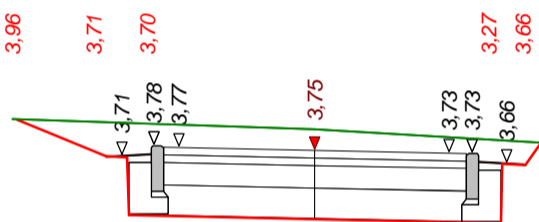

P.P. 2,30 m npm



Skala 1 : 50 : 50 **Lokalizacja: 0 + 035,30** wykop 1,37 nasyp 0,00

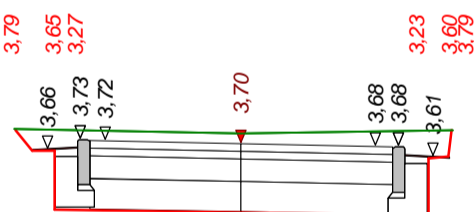

P.P. 2,30 m npm

